



Republic of the Philippines  
**DON HONORIO VENTURA STATE UNIVERSITY**  
Villa de Bacolor, Pampanga

**SUPPLEMENTAL/BID BULLETIN NO. 2**

**"MACHINERY AND EQUIPMENT (CLIMATE CHANGE PROJECT): PROVISION OF SOLAR PANEL INCLUDING ACCESSORIES AND MOUNTING BRACKET AT THE 3-STOREY LEARNING RESOURCE CENTER AT DHVSU MAIN CAMPUS, BACOLOR, PAMPANGA"**  
**ABC: P 5,352,450.00**

This bid bulletin dated September 23, 2024 is issued to clarify, modify or amend items in the Bidding Documents. This shall form an integral part of the Bid Documents.


- Details of the roof plan and elevation plan of the ULRC Building is attached in this document.

**Important Reminders:**

- **Dropping of Bids** will be at the Bids and Awards Committee Office, 2<sup>nd</sup> Floor University Food Center (UFC), DHVSU Main Campus, Bacolor, Pampanga. As a precautionary measure and to give time for disinfection of the submitted bids, submission at least two (2) days before the opening is encouraged.
- Please use attached form to state compliance on the modifications/amendments on the Technical Specification.


Please be guided accordingly.

  
**BANJO P. SAMSON**  
Head, BAC Secretariat

  
**RANIE B. CANLAS, DIT**  
Chairman, Bids and Awards Committee

<b>Description</b>	<b>Comply</b>	<b>Not Comply</b>
Roof Plan		
Elevation plan		

\*Note: This shall form an integral part of the Bid Documents must be included as part of Envelope 1.

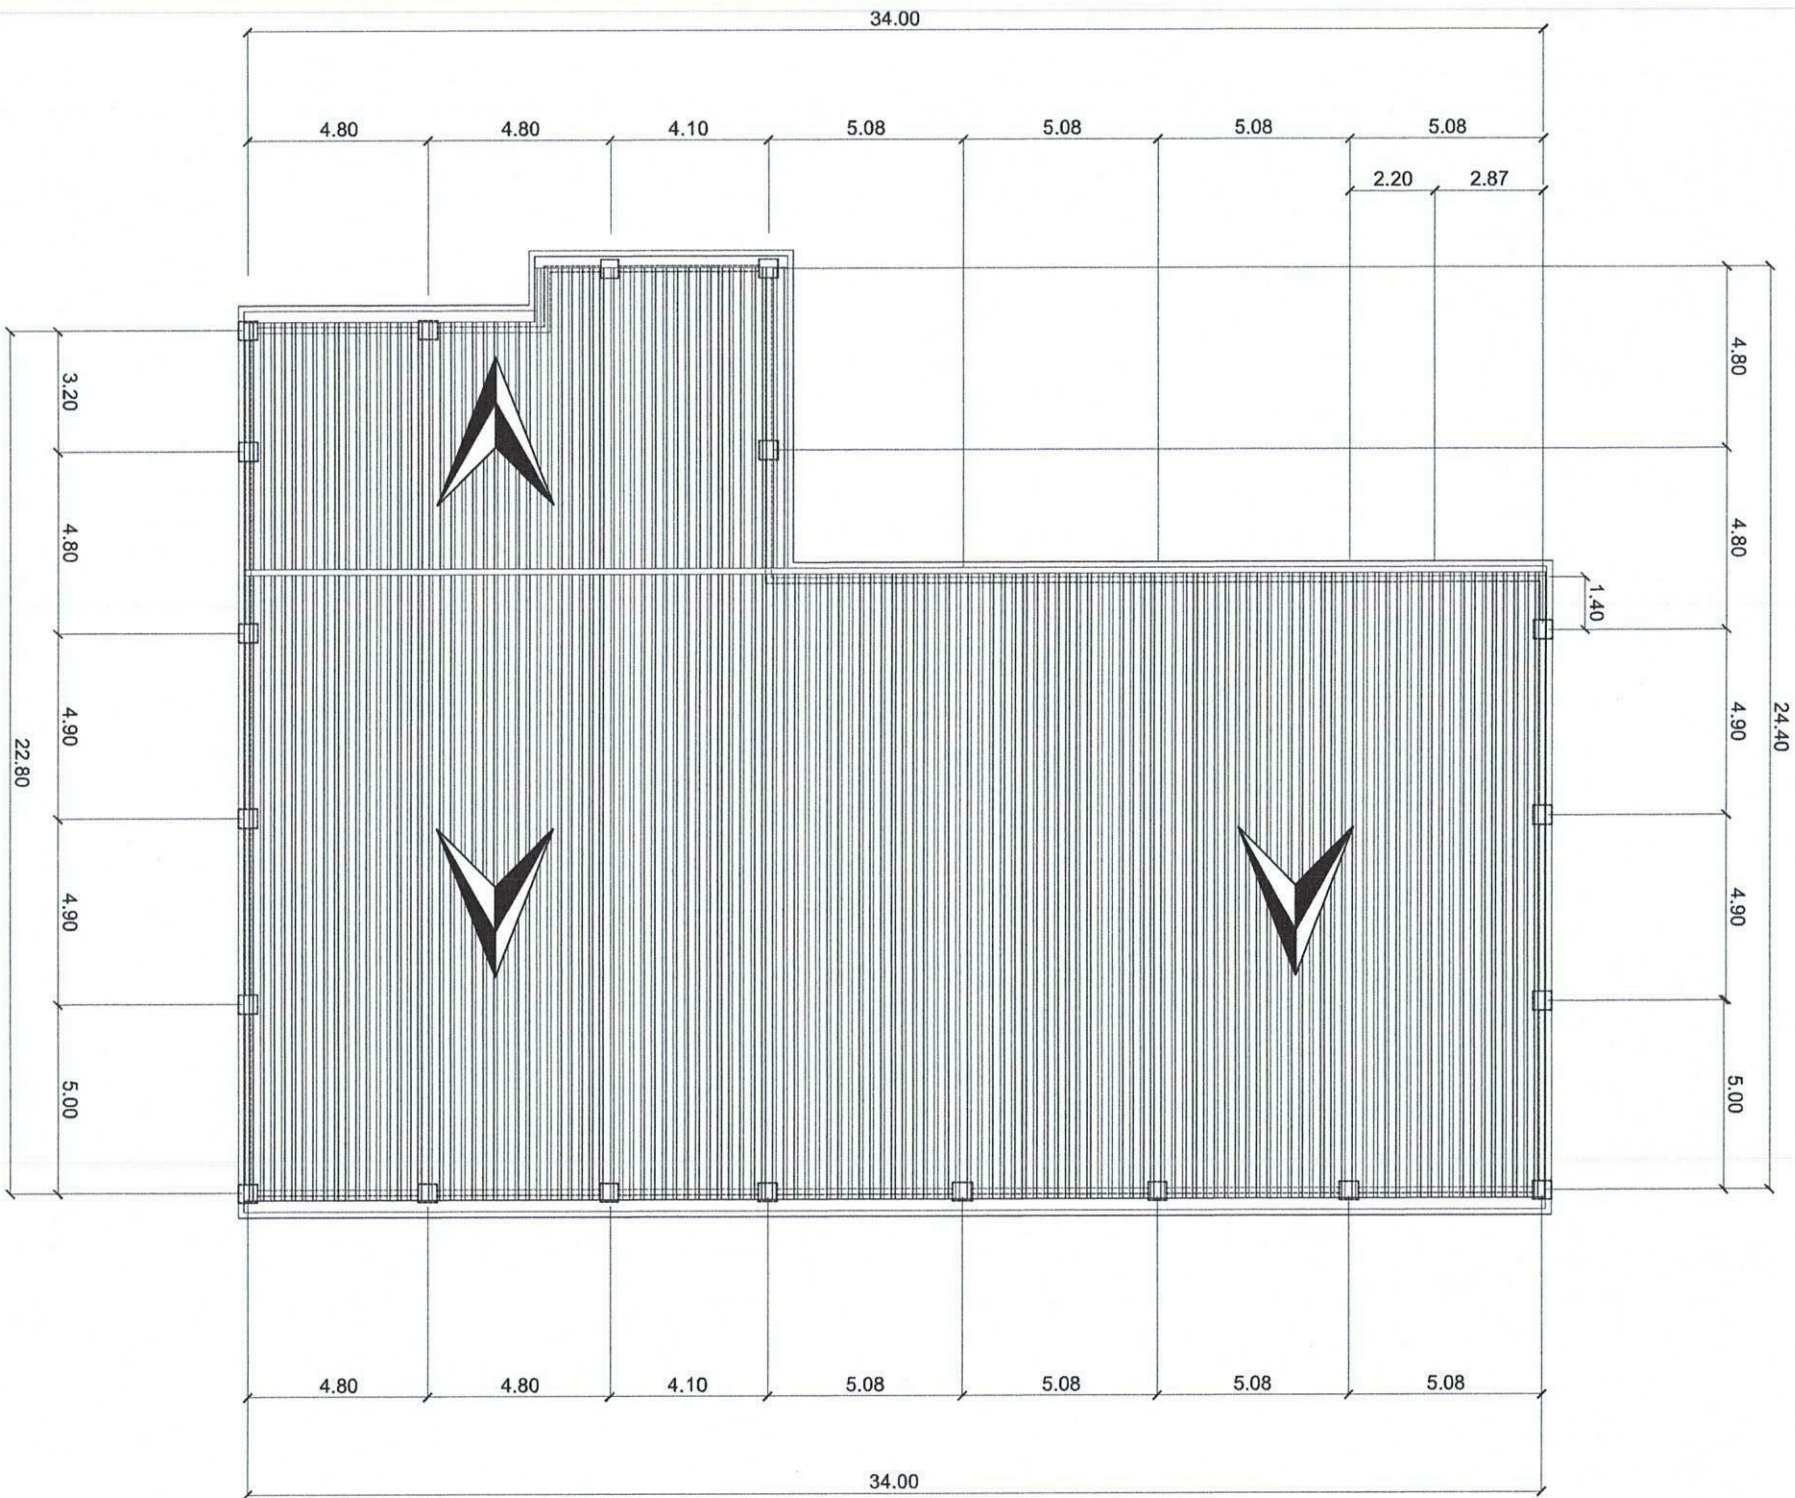


2  
A 04  
SCALE

# ROOF PLAN

1:200 MTS




**1 FRONT ELEVATION**  
SCALE: 1:150 MFL

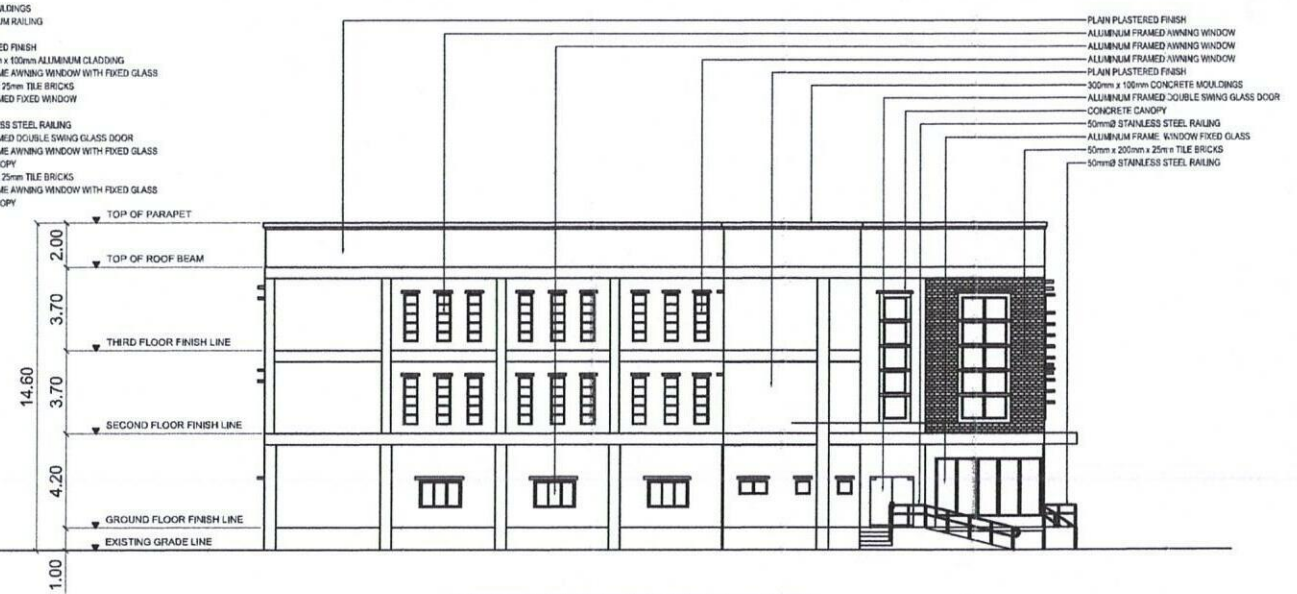

**3 LEFT SIDE ELEVATION**  
SCALE: 1:150 MFL



**2 RIGHT SIDE ELEVATION**  
SCALE: 1:150 MFL

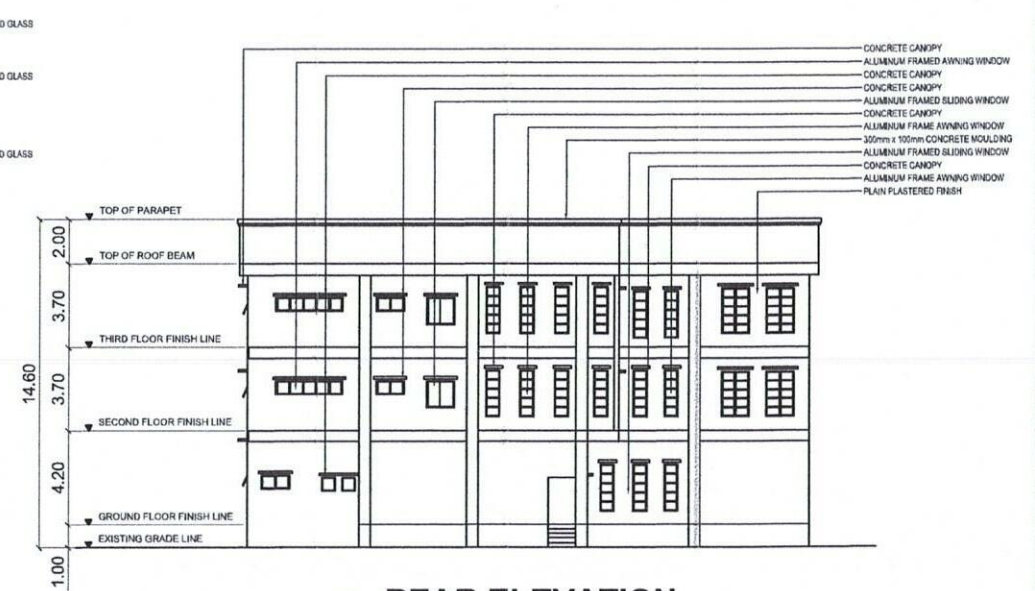

**4 REAR ELEVATION**  
SCALE: 1:150 MFL